



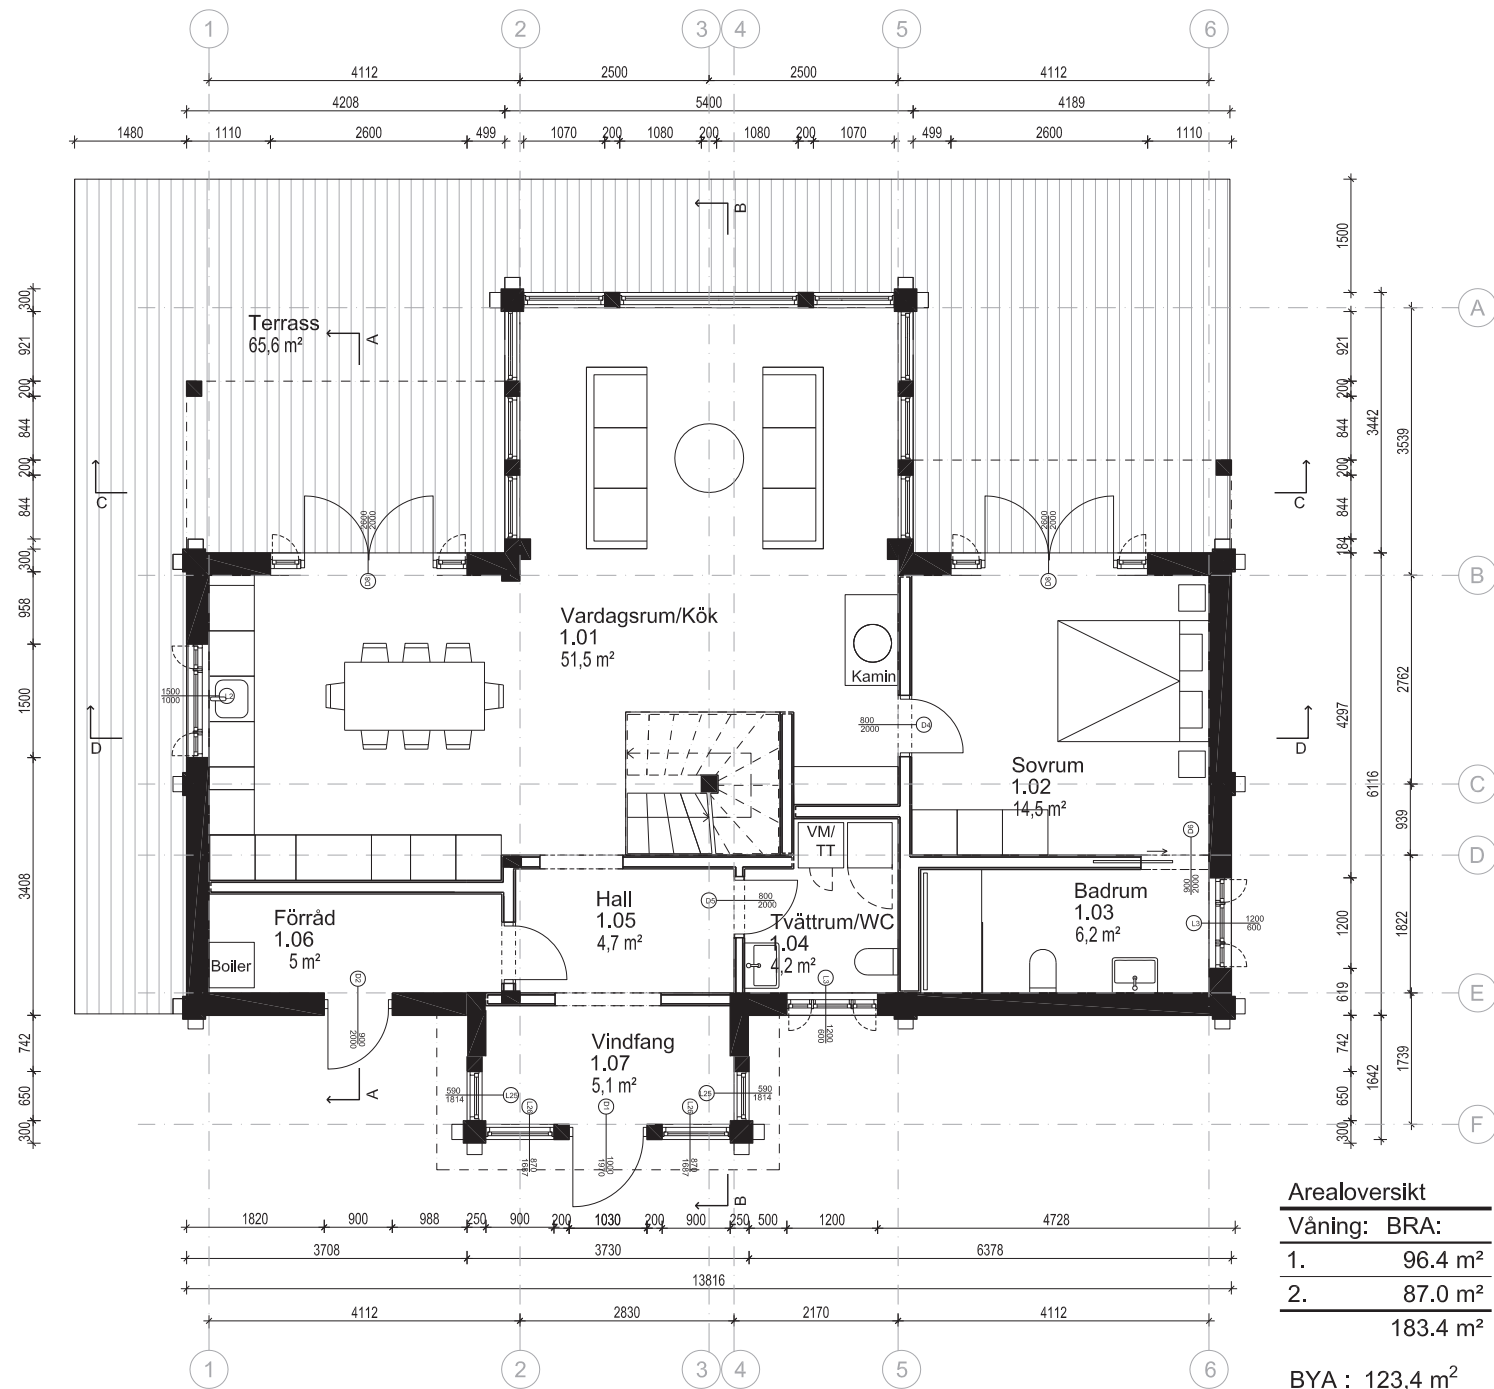

KEBNEKAISE

Våning 1
1:100


Dato : 25.02.2025
Rev. :
Side : 1/7

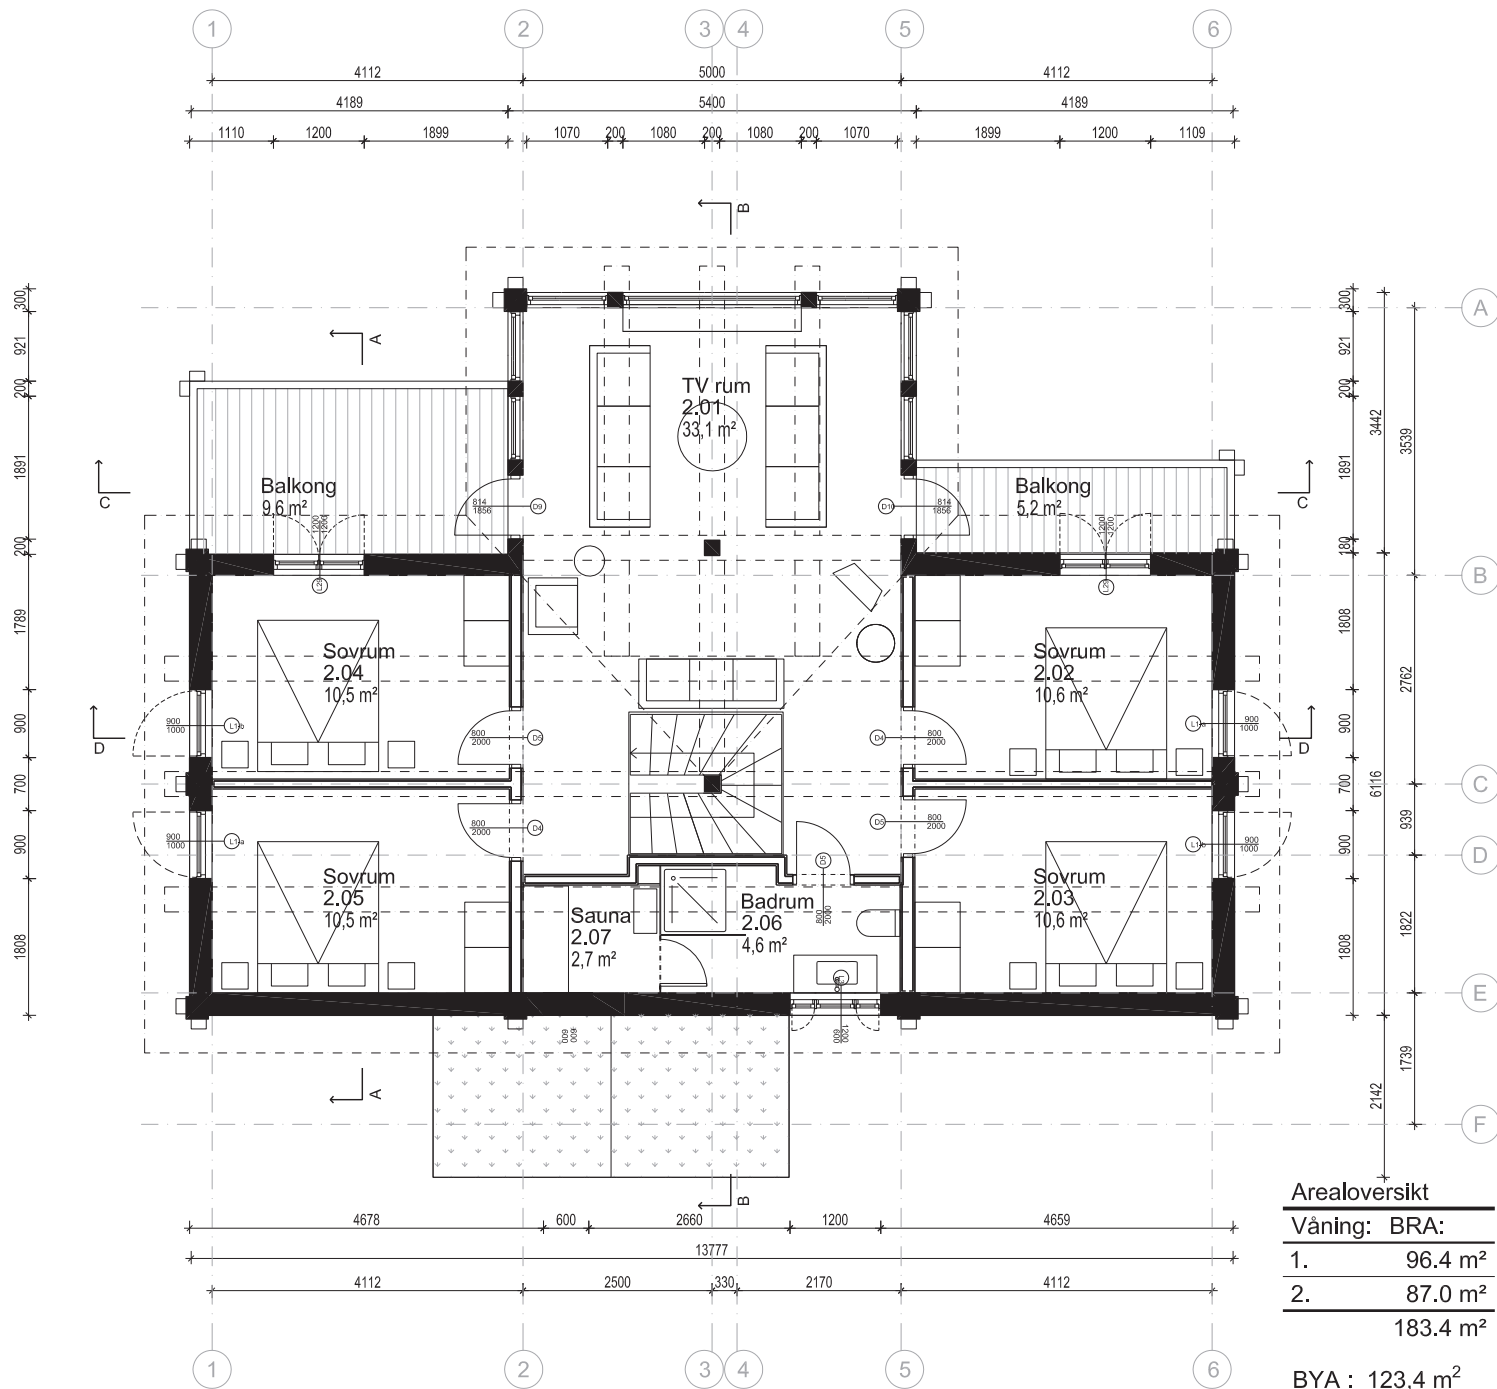


KEBNEKAISE

Våning 2
1:100

Dato : 25.02.2025
Rev. :
Side : 2/7

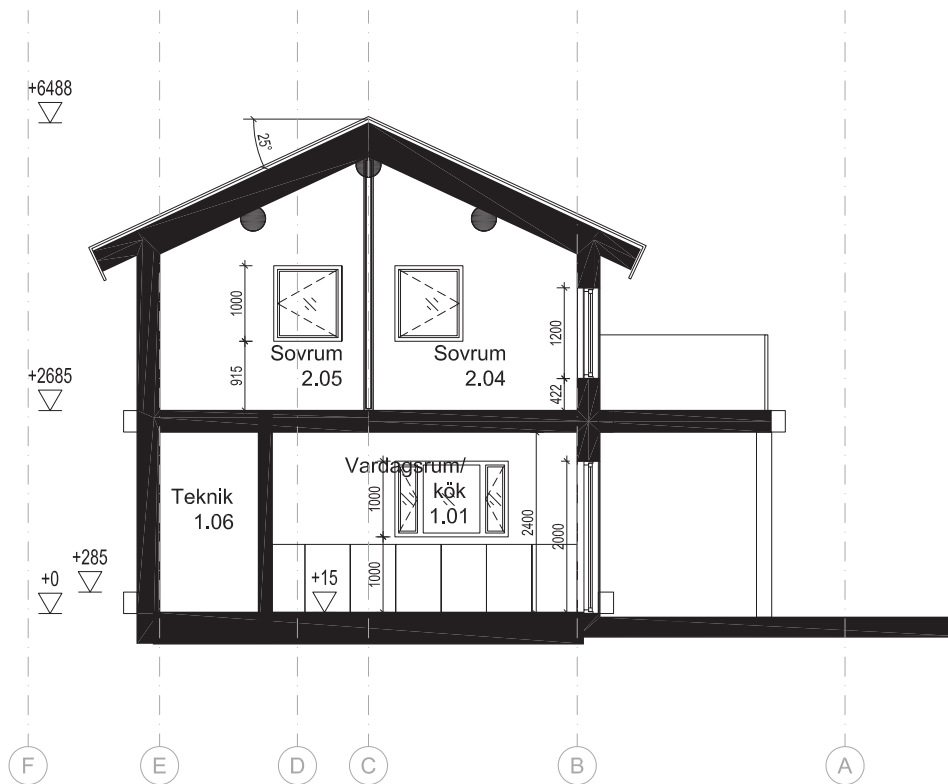

Sektion AA

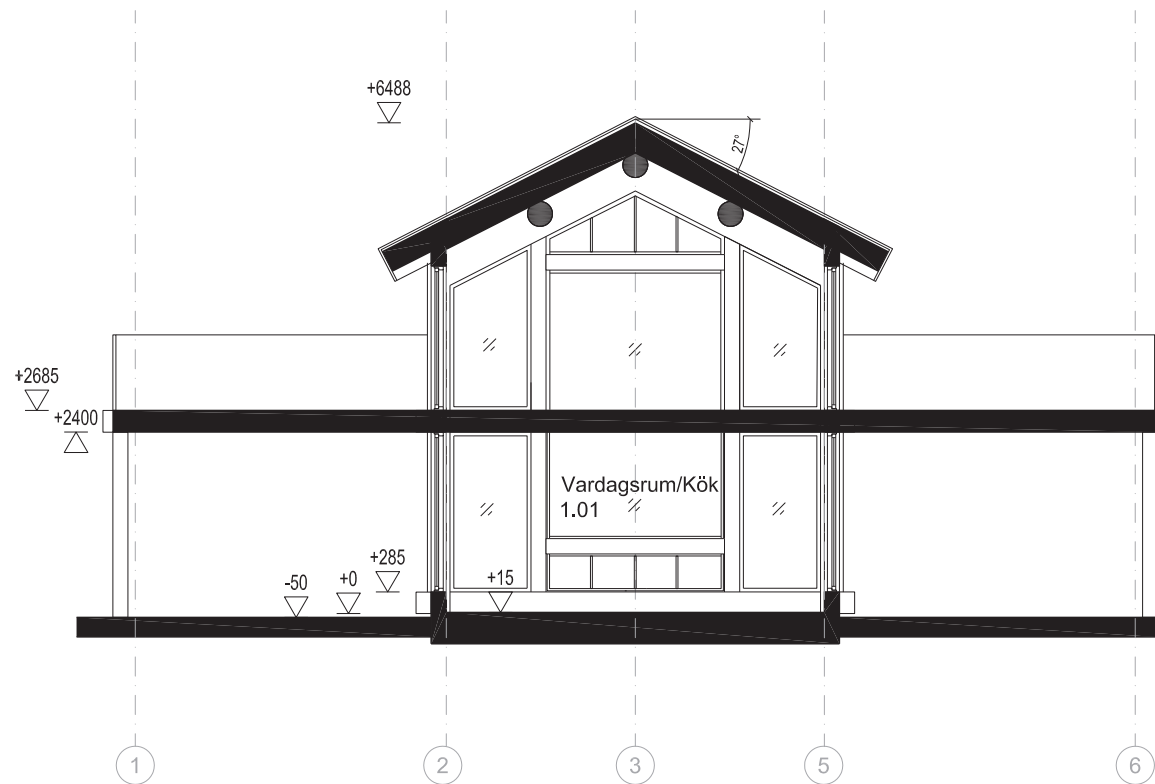


Sektion CC

KEBNEKAISE

Sektion
1:100

Dato : 25.02.2025
Rev. :
Side : 3/7

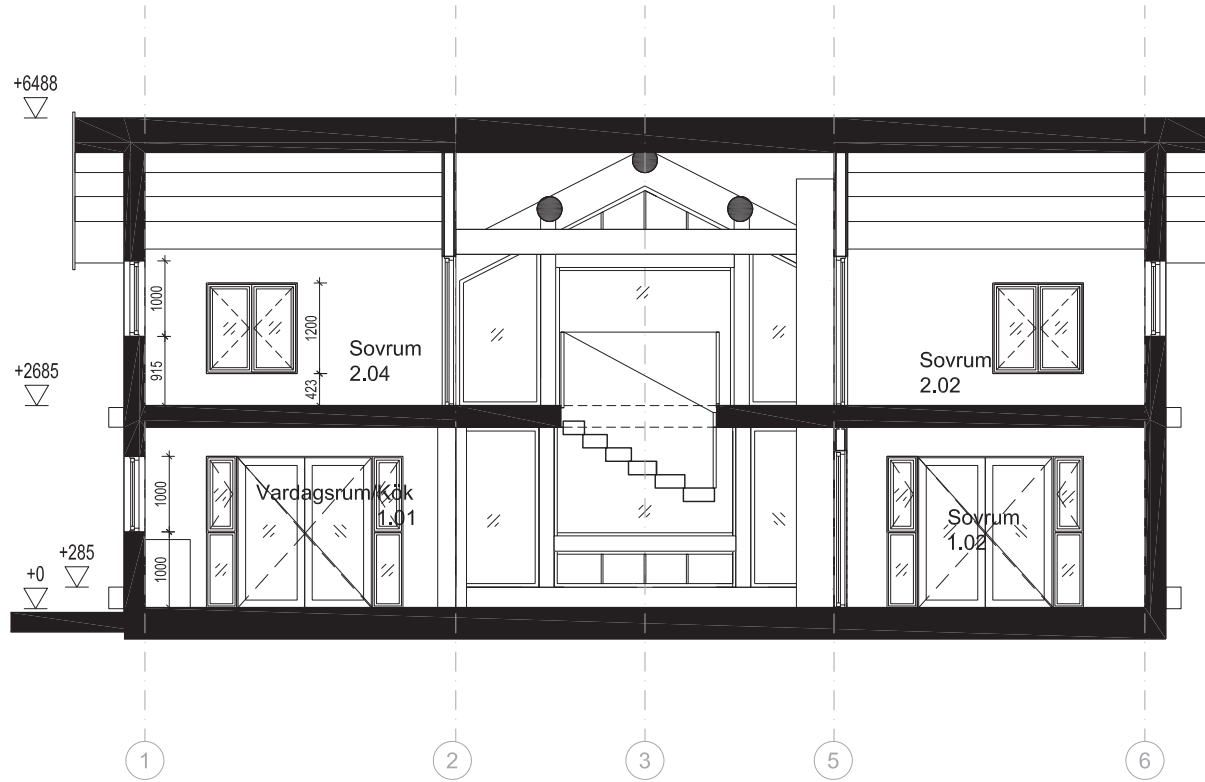


Sektion DD

KEBNEKAISE

Sektion
1:100

Dato : 25.02.2025
Rev. :
Side : 4/7

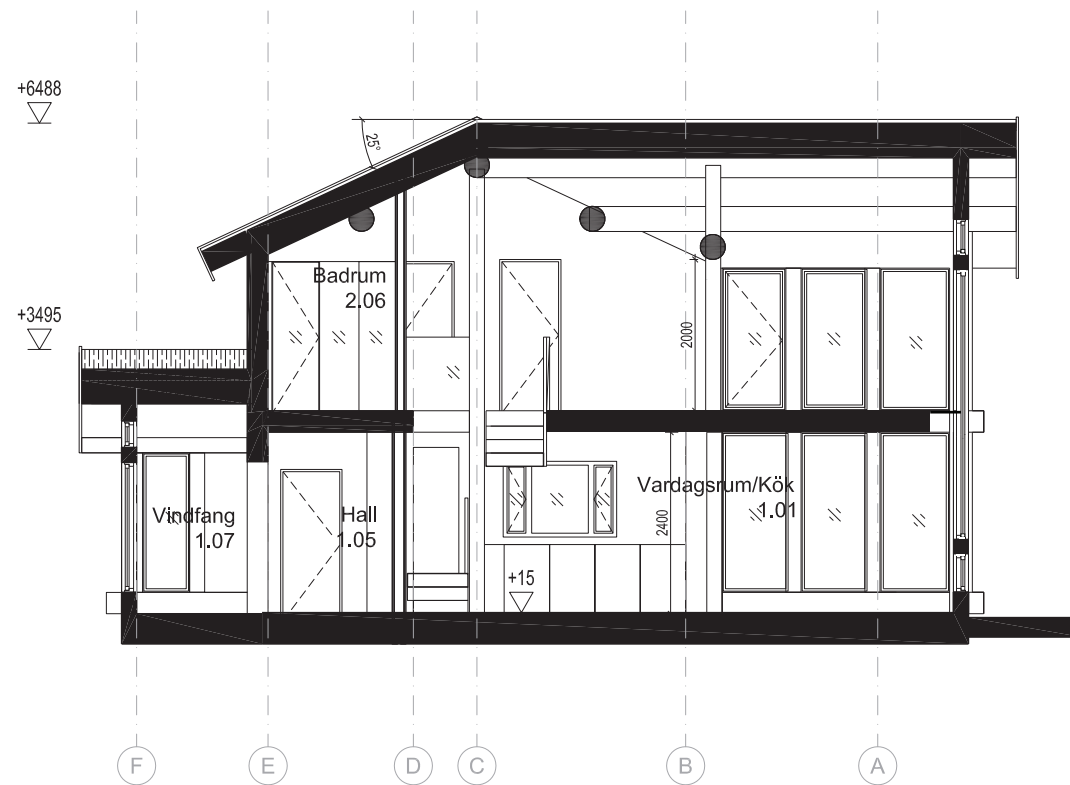

Sektion BB

KEBNEKAISE

Sektion
1:100

Dato : 25.02.2025
Rev. :
Side : 5/7



KEBNEKAISE

Fasader
1:100

Dato :
Rev. :
Side :

25.02.2025

6/7



KEBNEKAISE

Fasader
1:100

Dato :
Rev. :
Side :

25.02.2025

7/7