


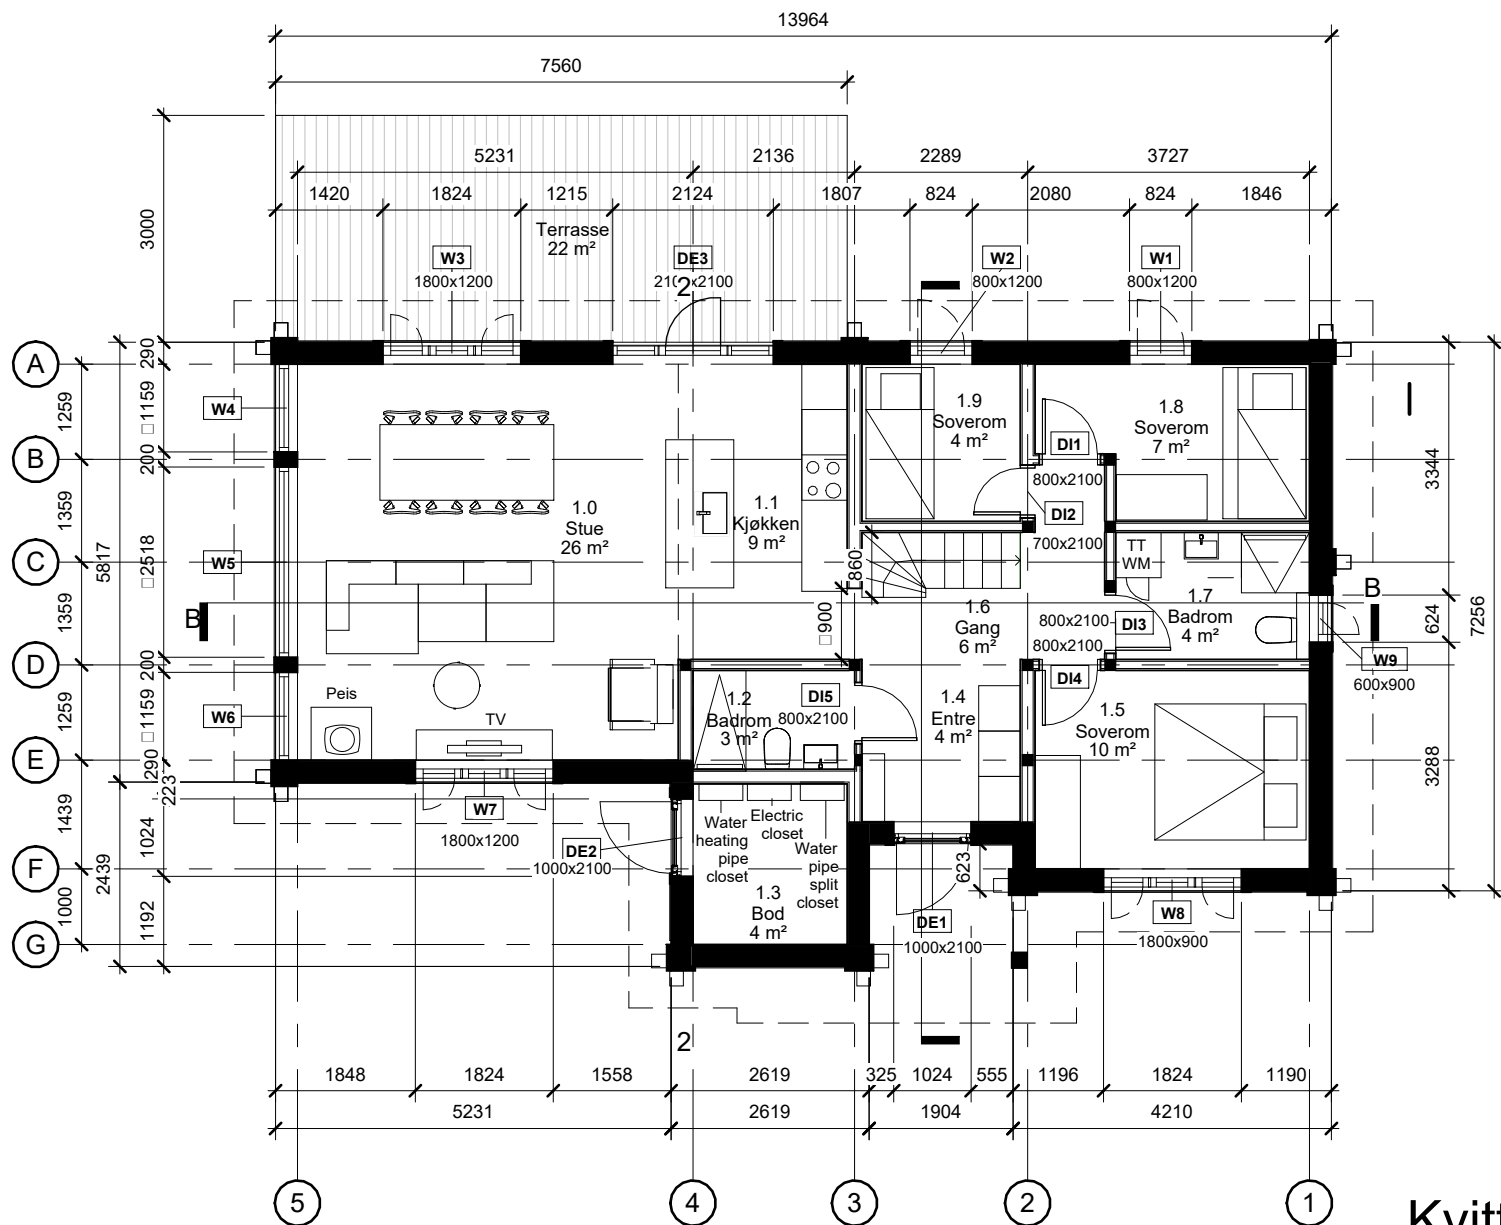


Kvittfjell 104

02.08.2022

Tegning:
1. Etasje

Skala (@ A4):
1 : 100

Side:
1/12

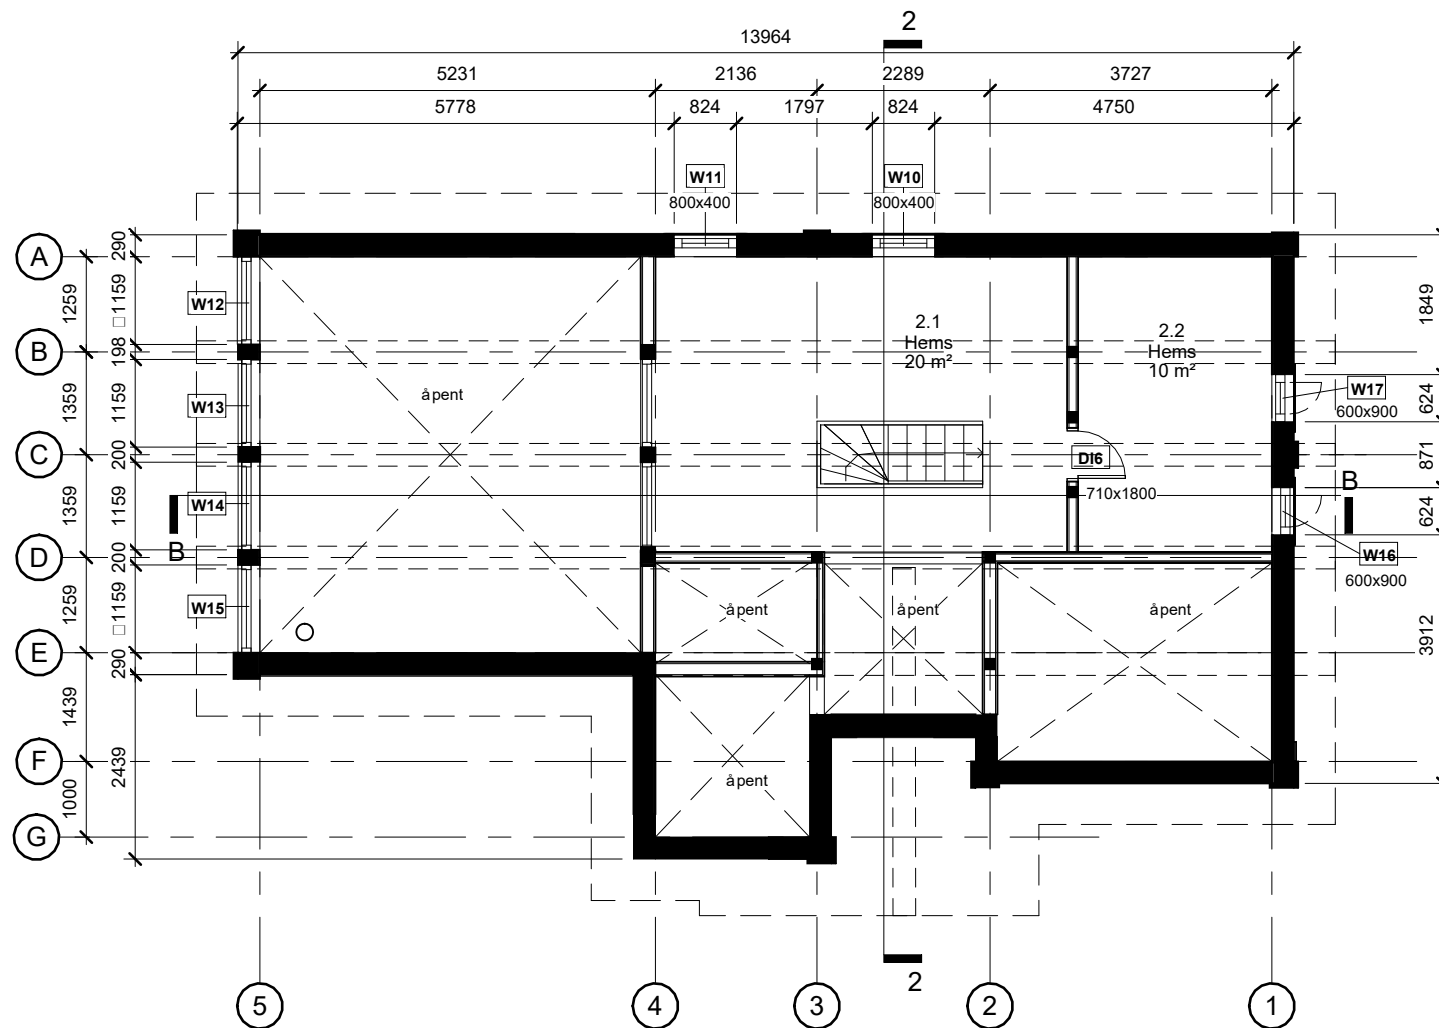


Kvittfjell 104

02.08.2022


Tegning:
Hems

Skala (@ A4):
1 : 100

Side:
2/12

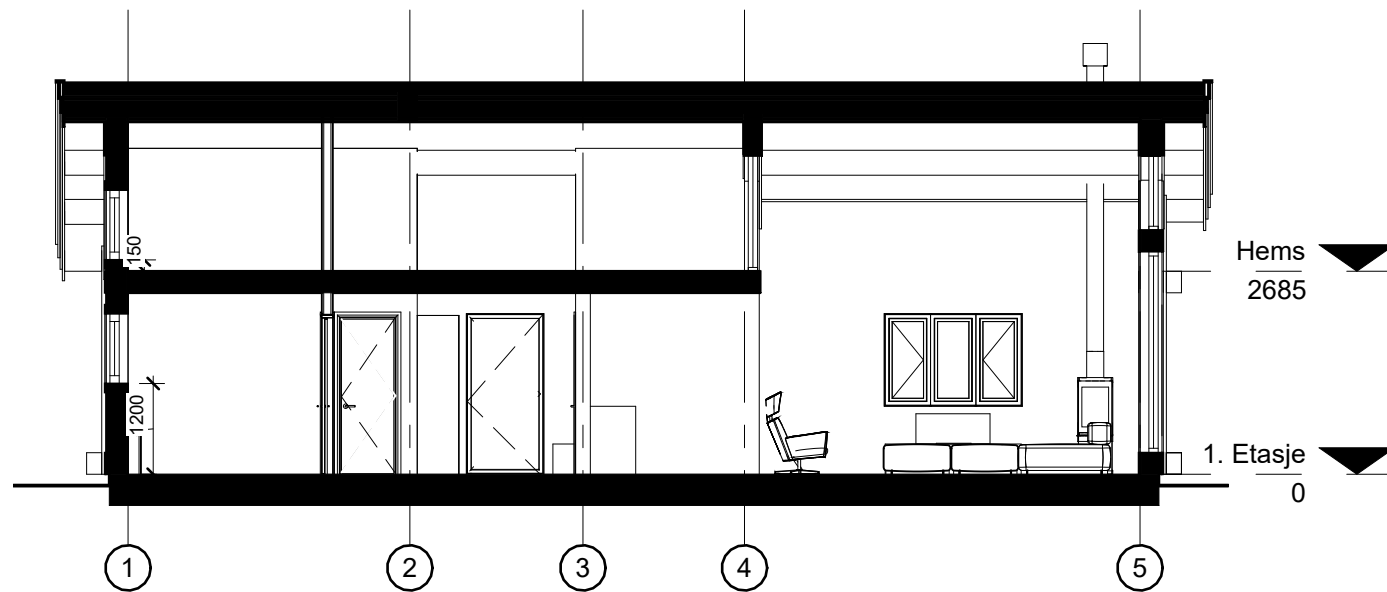

Snitt B-B

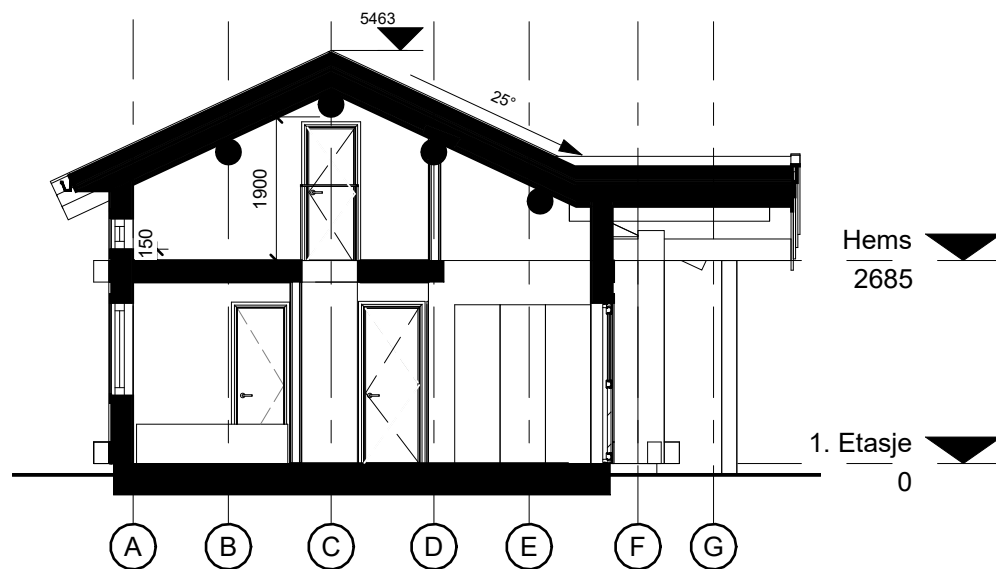

Snitt 2-2



Kvittfjell 104

02.08.2022

Tegning:
Snitt

Skala (@ A4):
1 : 100

Side:
3/12

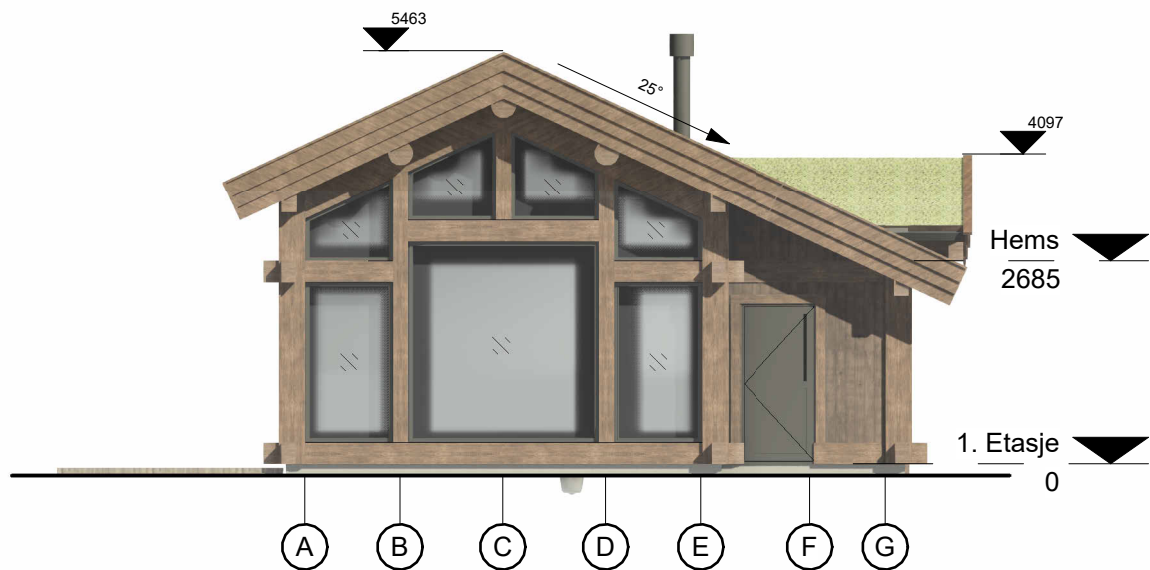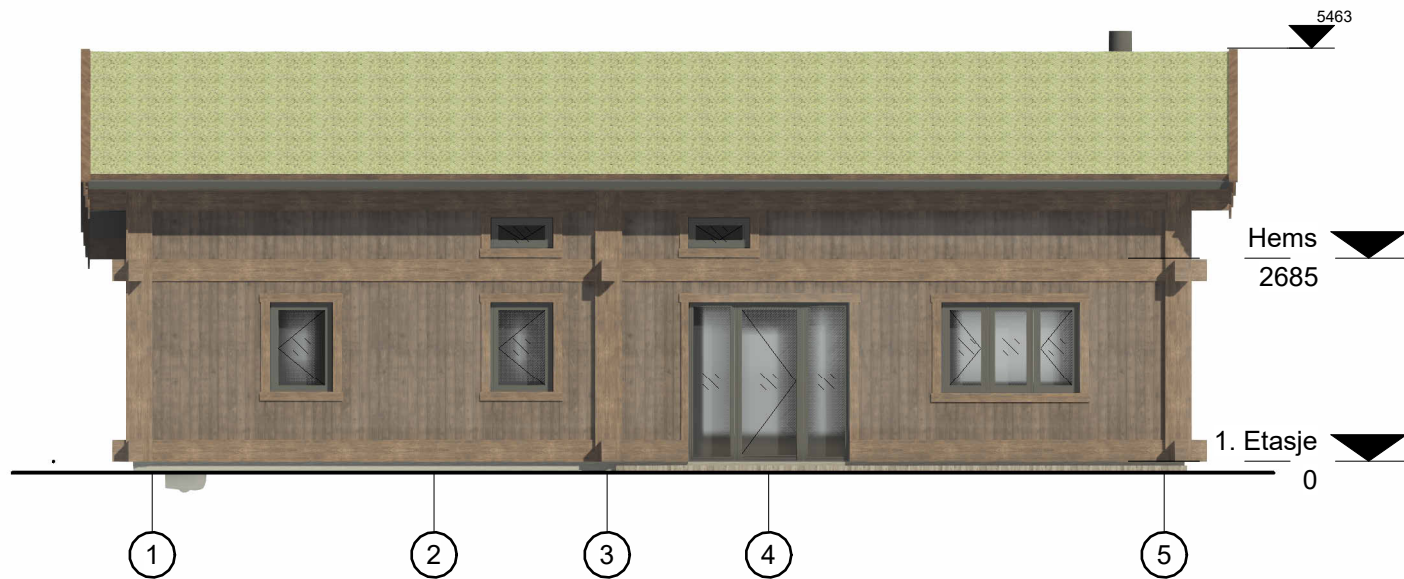



Kvittfjell 104

02.08.2022

Tegning:
Fasader

Skala (@ A4):
1 : 100

Side:
4/12

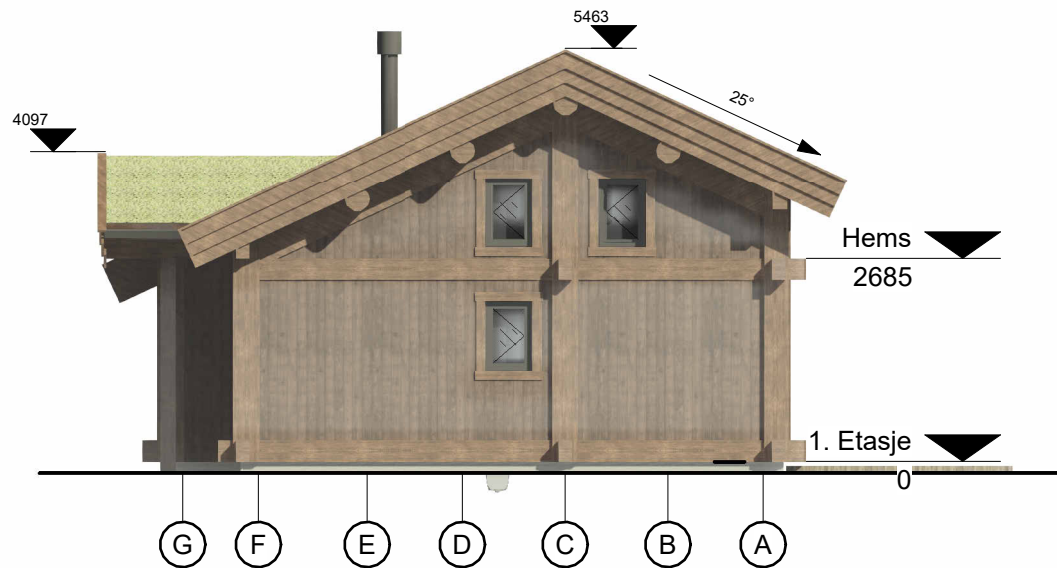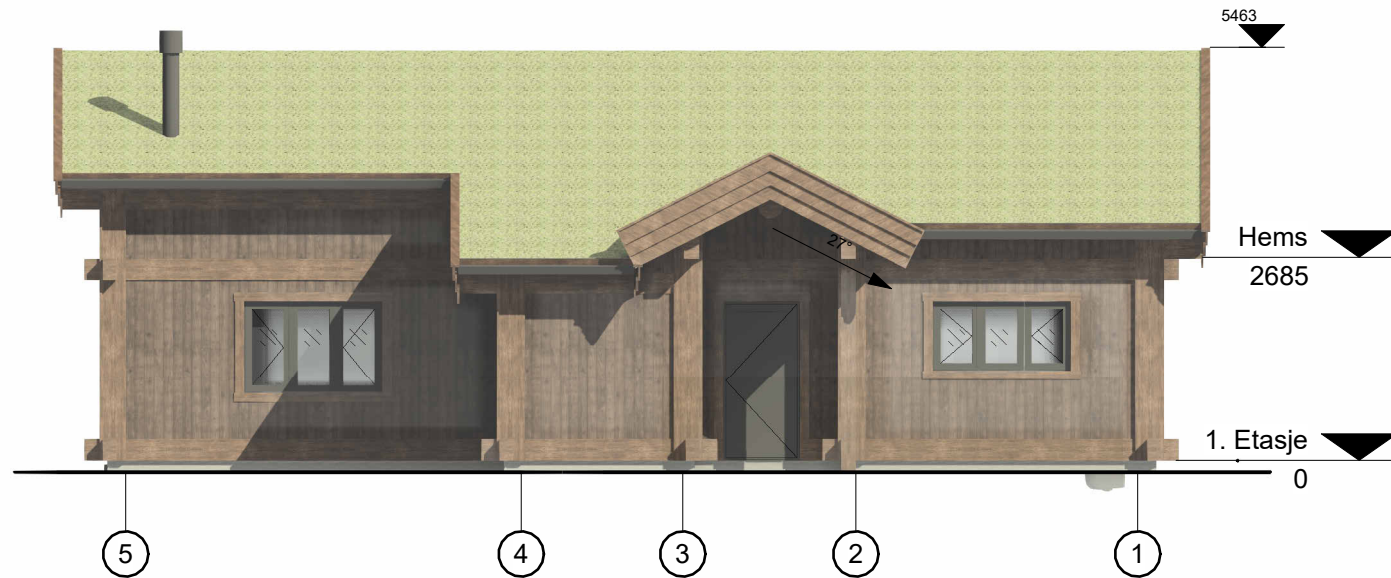

Kvittfjell 104

02.08.2022

Tegning:
Fasader

Skala (@ A4):
1 : 100

Side:
5/12



Kvittfjell 104

02.08.2022

Tegning:
Perspektiver

Skala (@ A4):

Side:
6/12




Kvittfjell 104

02.08.2022

Tegning:
Perspektiver

Skala (@ A4):

Side:
7/12

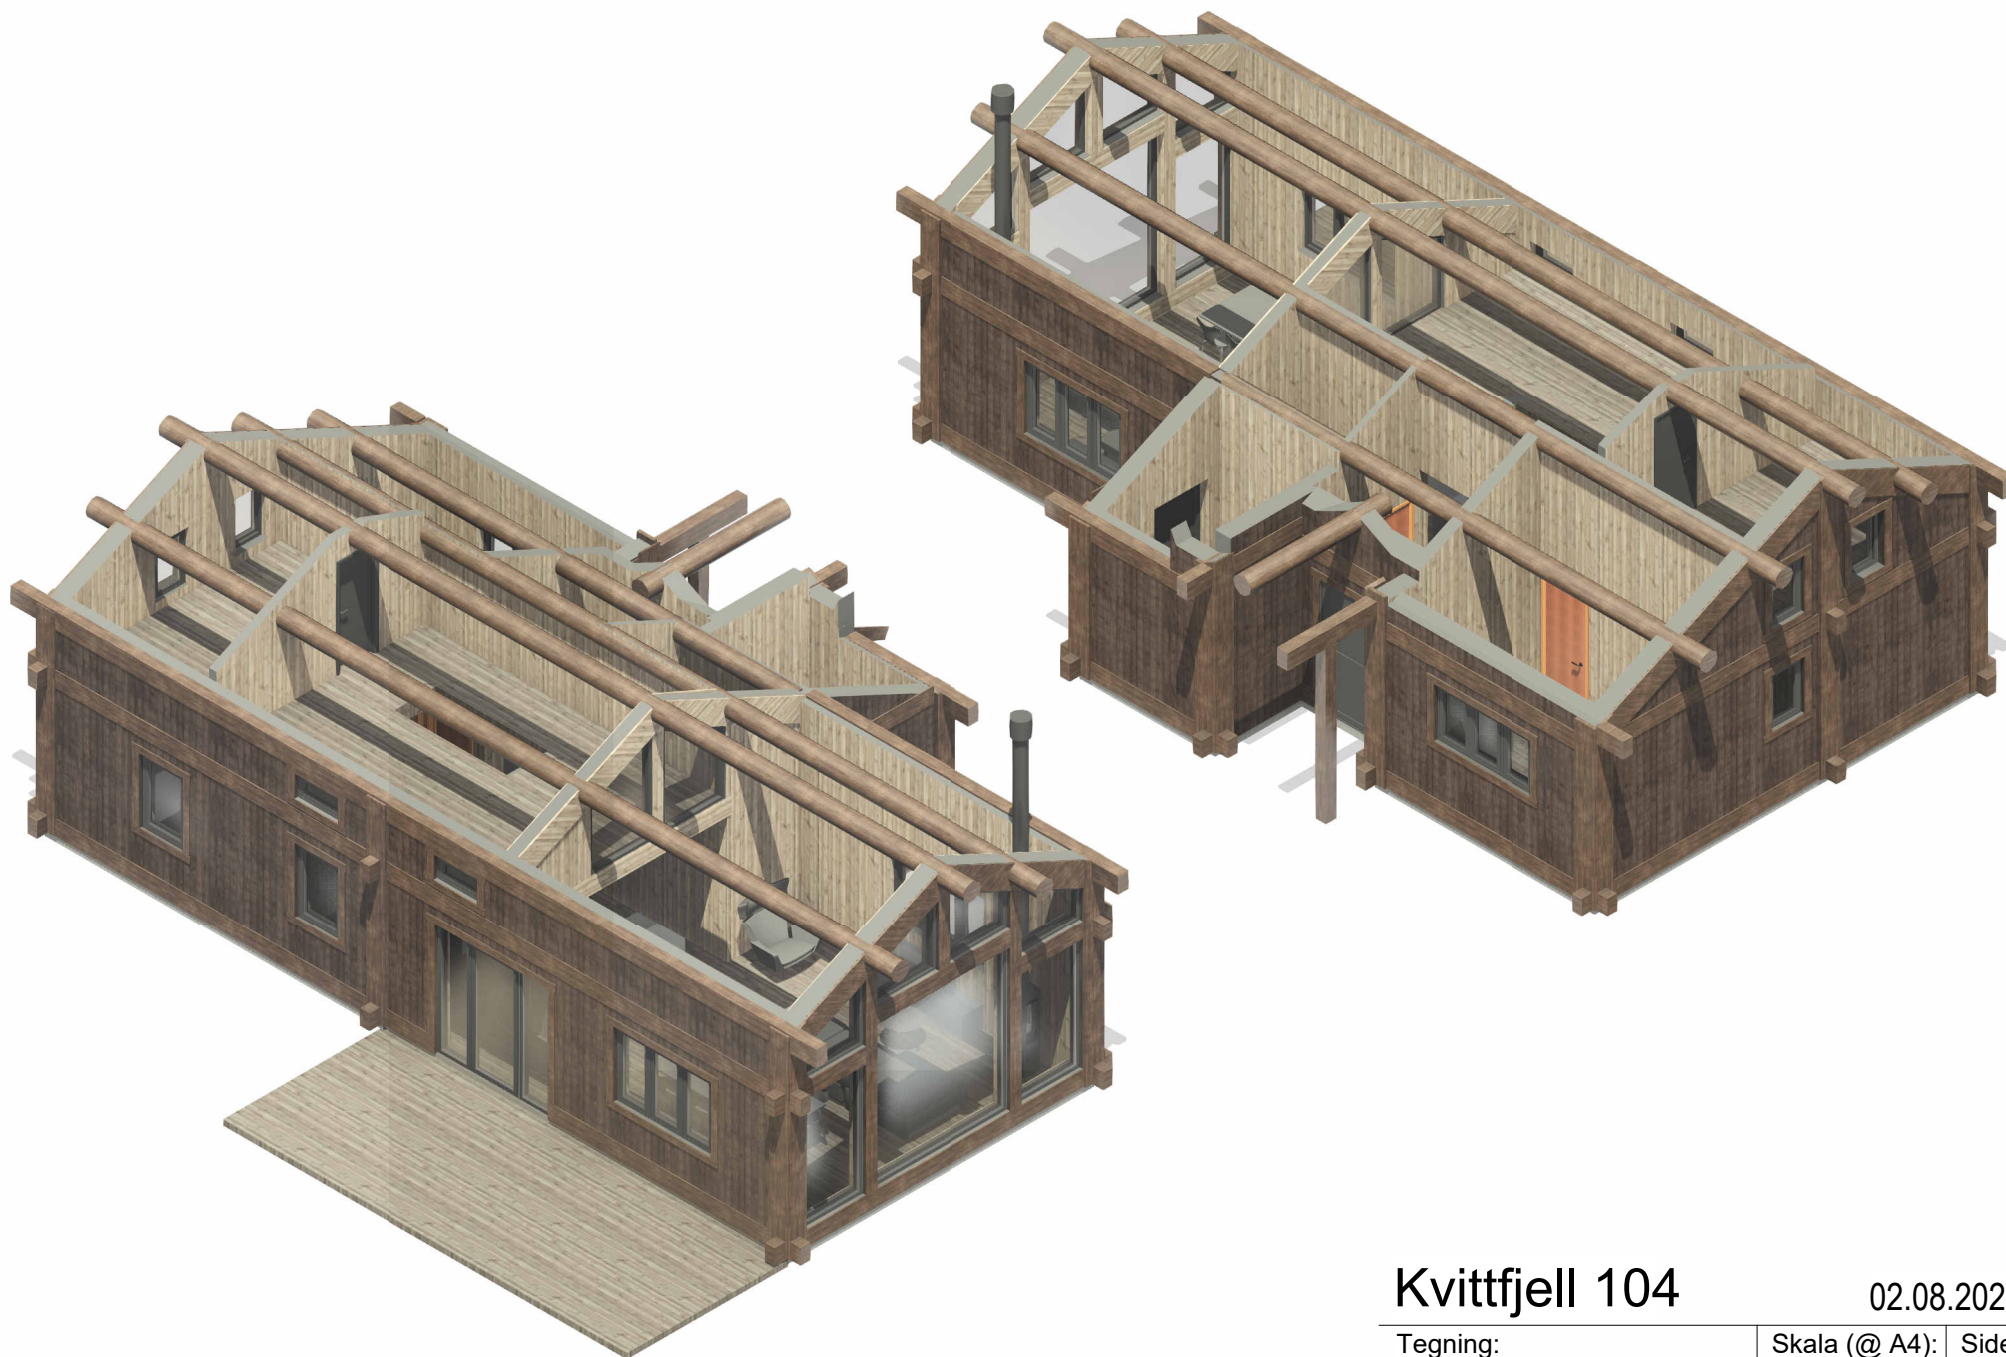


Kvittfjell 104

02.08.2022


Tegning:
Axo

Skala (@ A4):


Side:
8/12

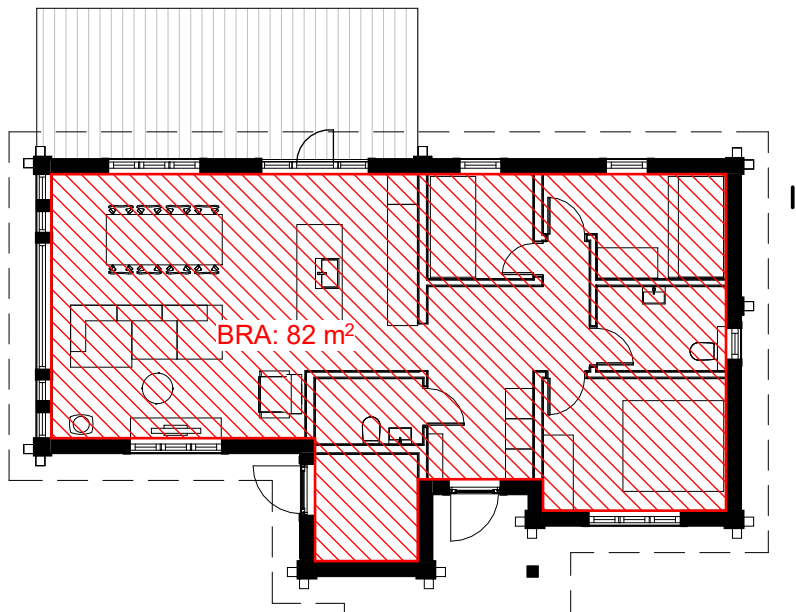

1. Etasje BRA

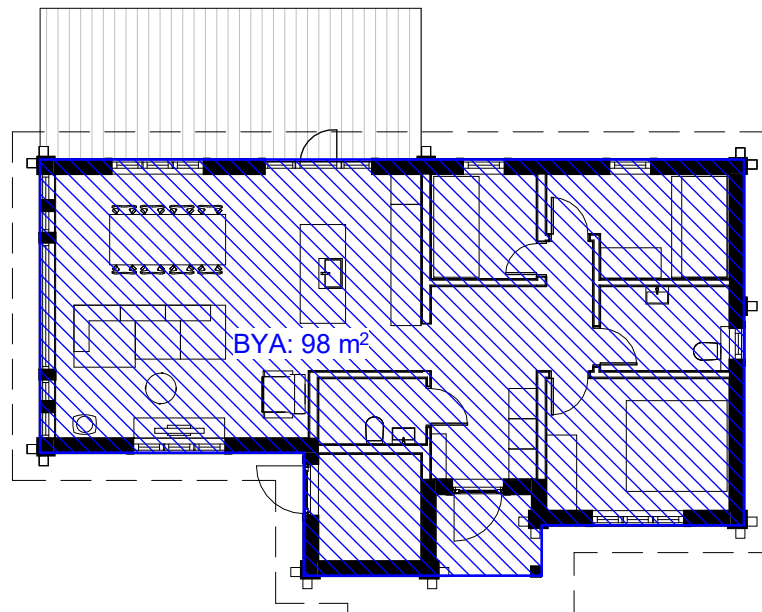

1. Etasje BYA

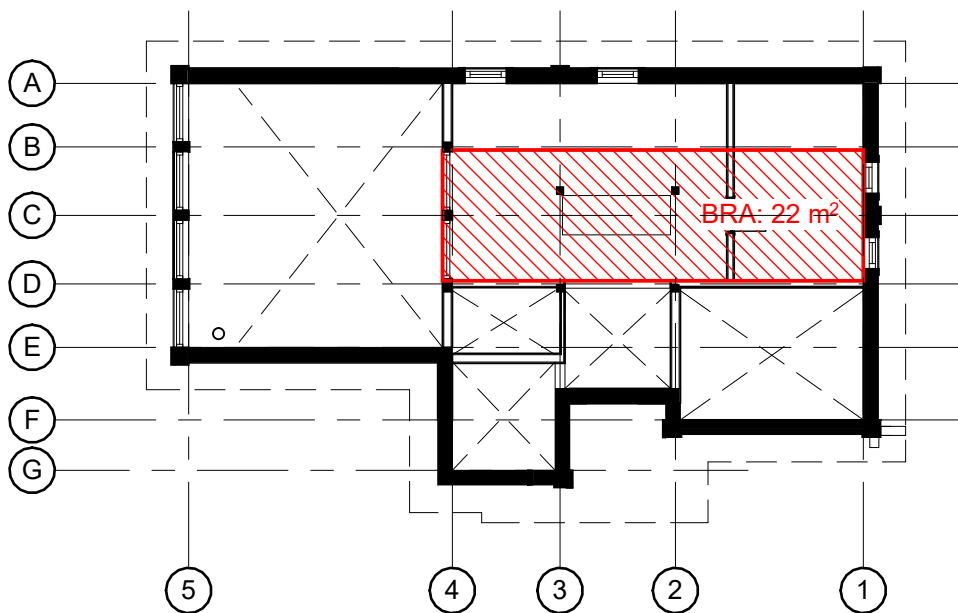

Hems BRA

Kvittfjell 104

02.08.2022

Tegning:
BYA og BRA

Skala (@ A4):
1 : 150

Side:
9/12

Level	No	Elevation from outside	Description
1. etasje	W1		
	W2		
	W3		
	W4		Dimensions must be verified in the production drawings
	W5		Dimensions must be verified in the production drawings
	W6		Dimensions must be verified in the production drawings

Level	No	Elevation from outside
1. etasje	W7	
	W8	
	W9	
	DE1	
	DE2	
	DE3	

Level	No	Elevation from outside	Description
2. etasje	W10		
	W11		
	W12		Dimensions must be verified in the production drawings
	W13		Dimensions must be verified in the production drawings
	W14		Dimensions must be verified in the production drawings
	W15		Dimensions must be verified in the production drawings
	W16		
	W17		






Kvittfjell 104


02.08.2022

Exterior doors and windows

Skala (@ A4):
1 : 100

Side:
11/12

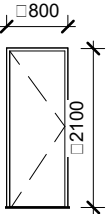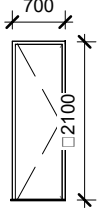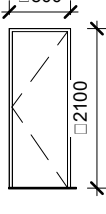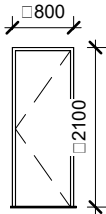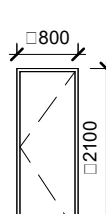Level	No	Elevation
1. etasje	DI1	
	DI2	
	DI3	
	DI4	
	DI5	

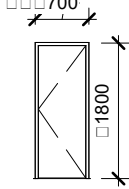Level	No	Elevation
2. etasje	DI6	

Kvittfjell 104

02.08.2022

Tegning:
Interior doors

Skala (@ A4):
1 : 100

Side:
12/12