



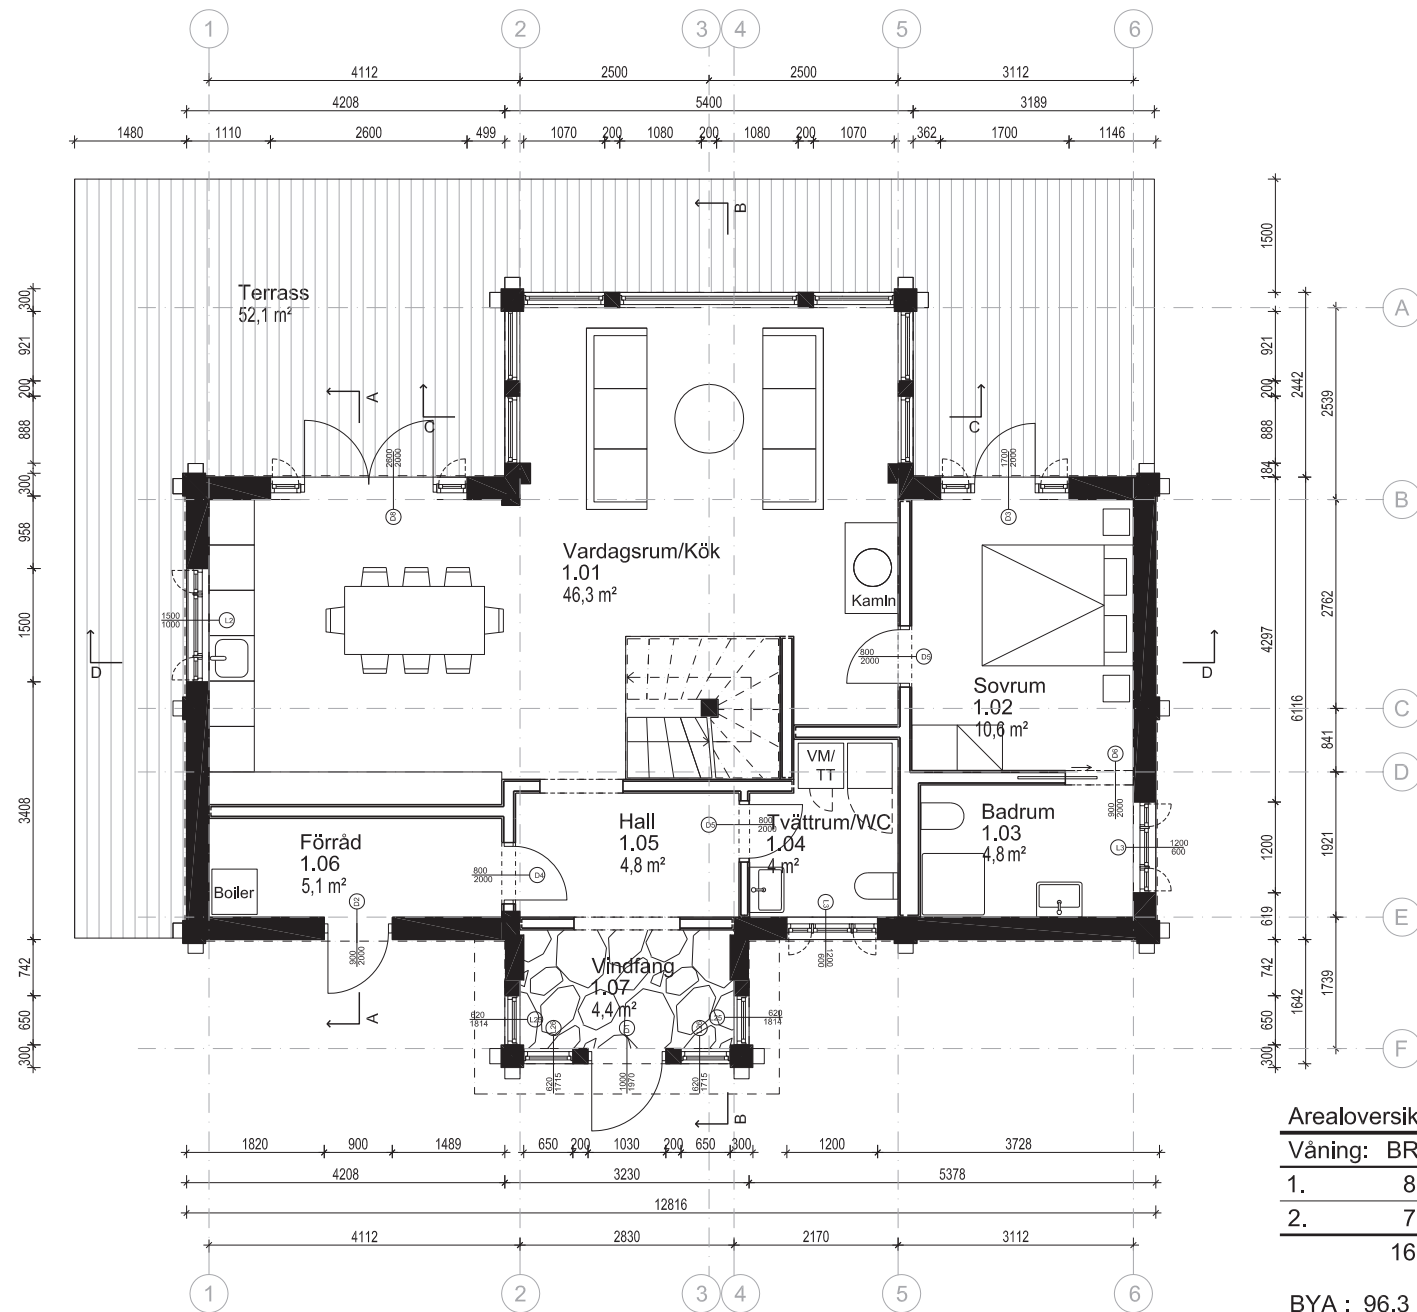

SAREK 161

Våning 1
1:100


Dato : 25.02.2025
Rev. :
Side : 1/5

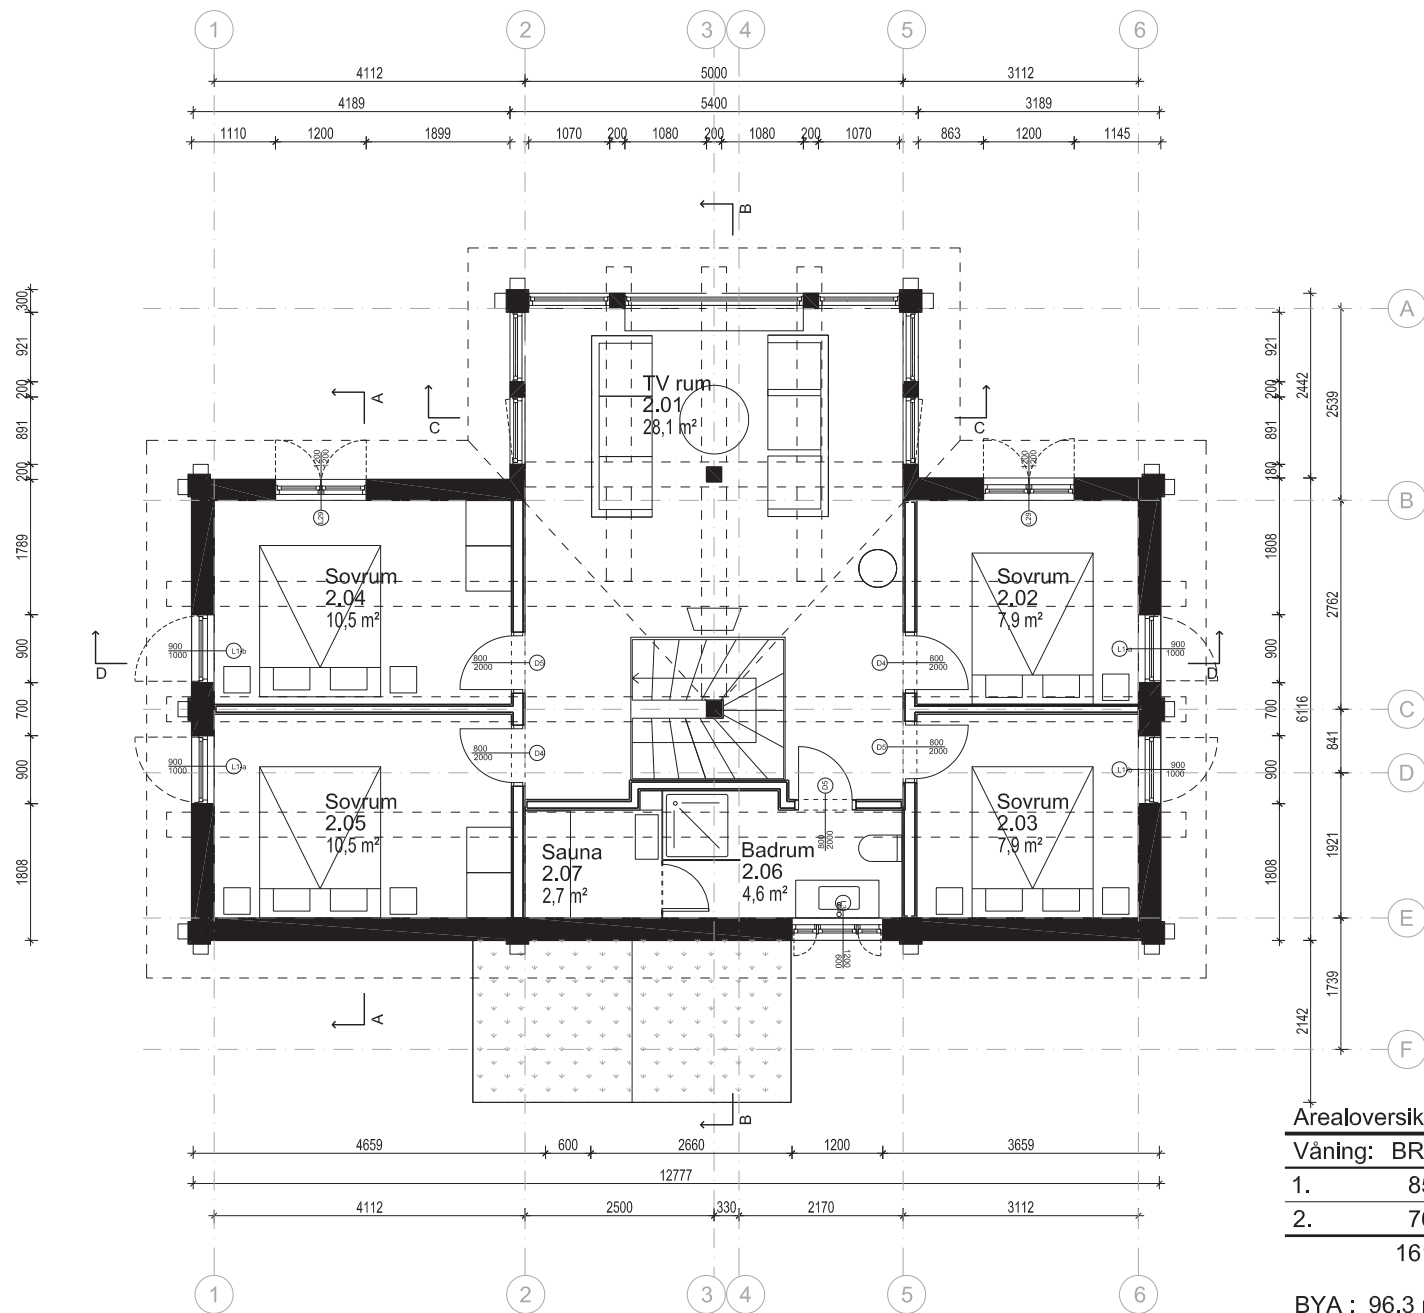


SAREK 161

Våning 2
1:100

Dato : 25.02.2025
Rev. :
Side : 2/5

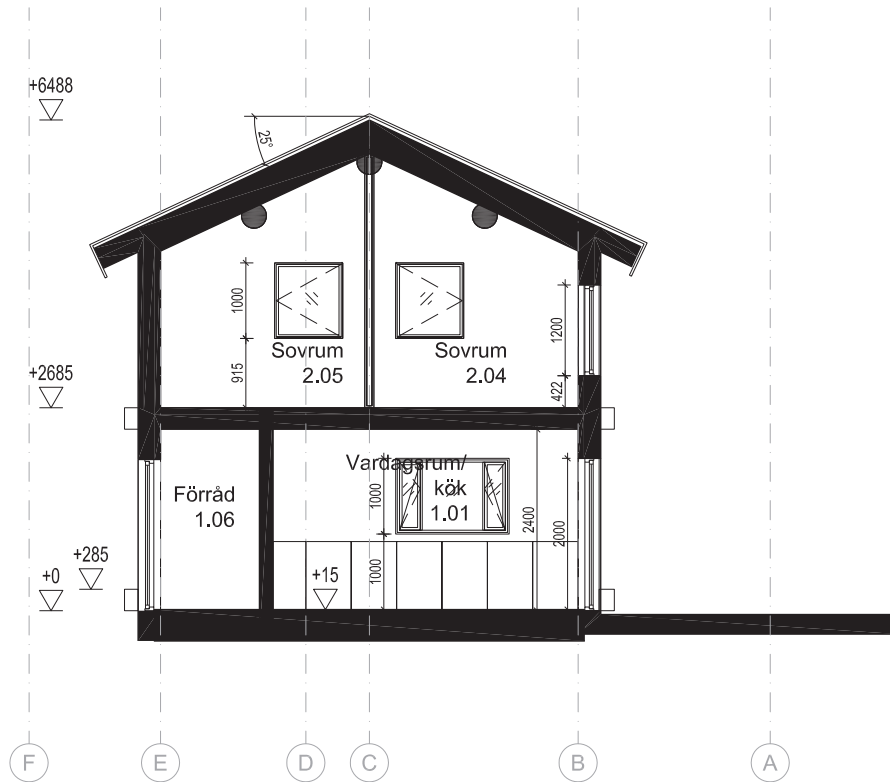

Sektion AA

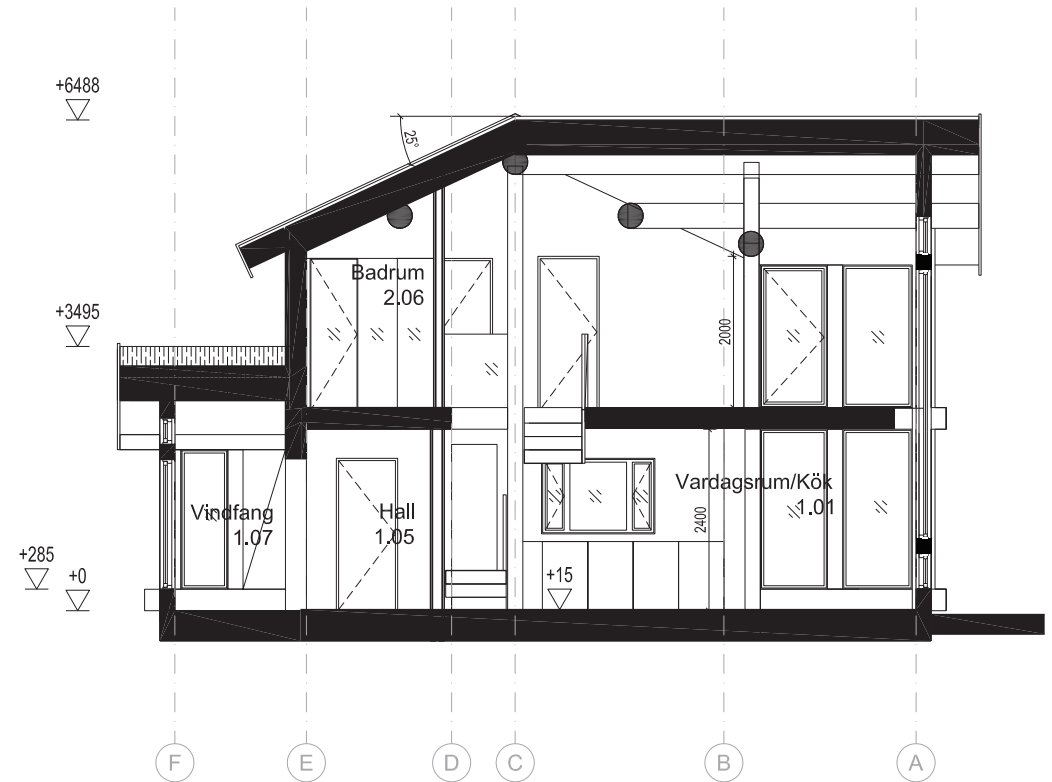


Sektion BB


SAREK 161

Sektion
1:100

Dato : 25.02.2025
Rev. :
Side : 3/5

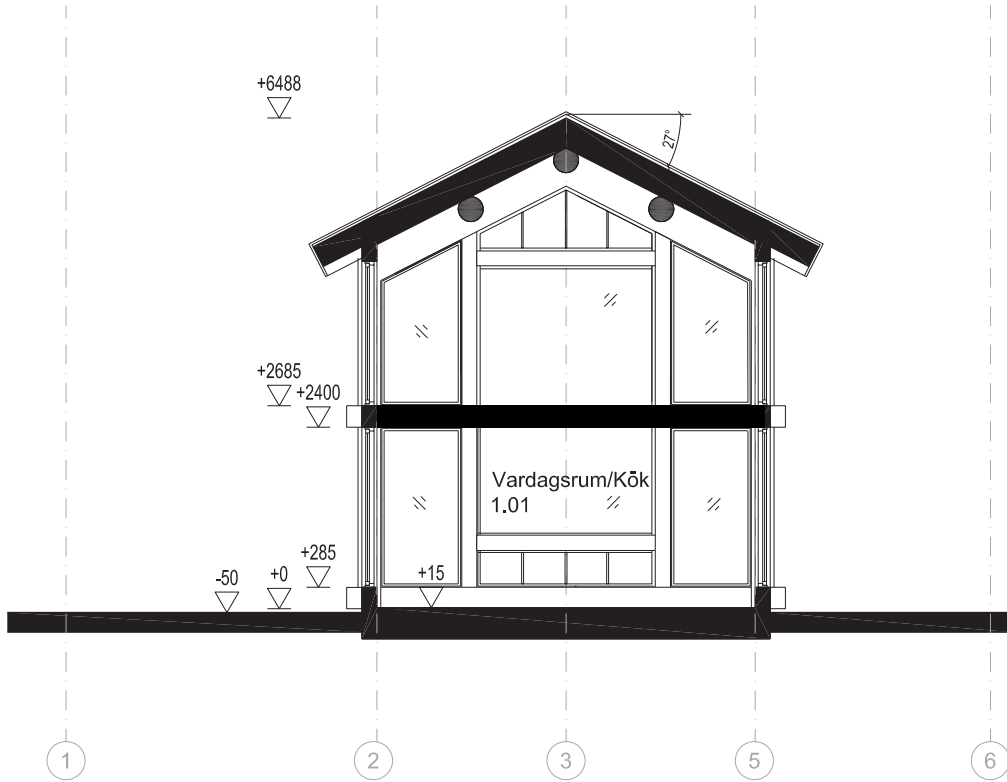

Sektion CC

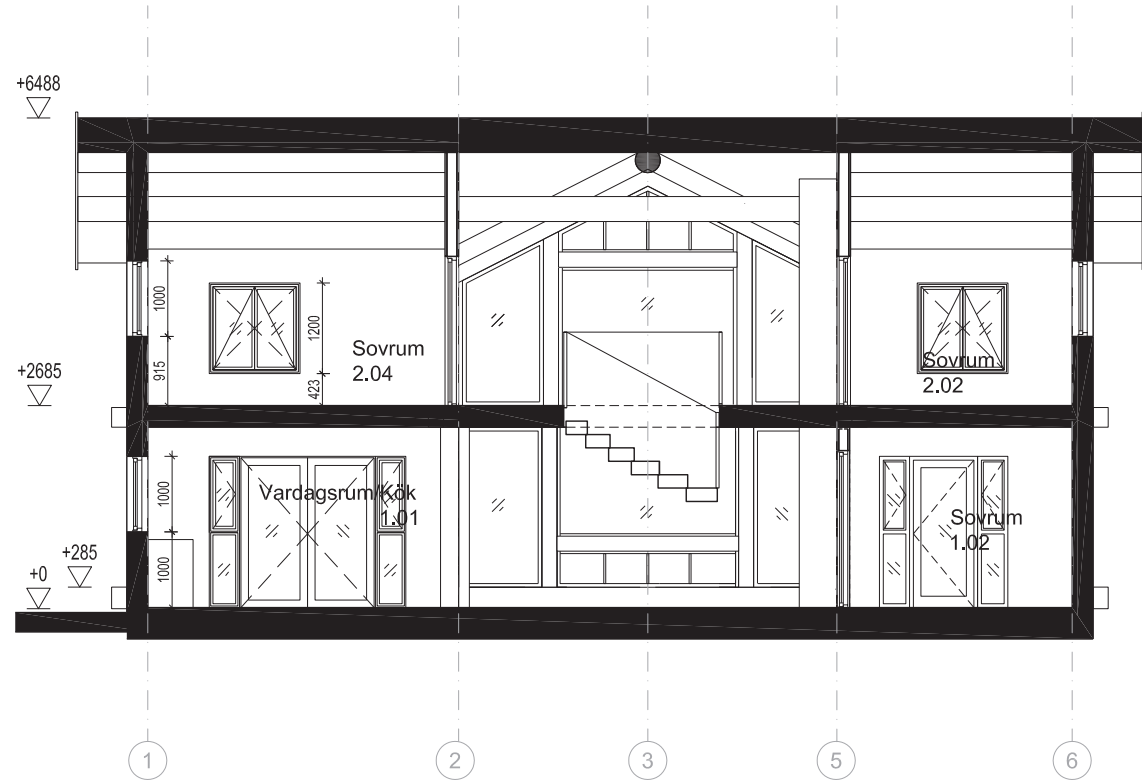

Sektion DD

SAREK 161

Sektion
1:100

Dato : 25.02.2025
Rev. :
Side : 4/5



SAREK 161
Fasader

Dato : 25.02.2025
Rev. :
Side : 5/5