


Fasad mot norr ▽

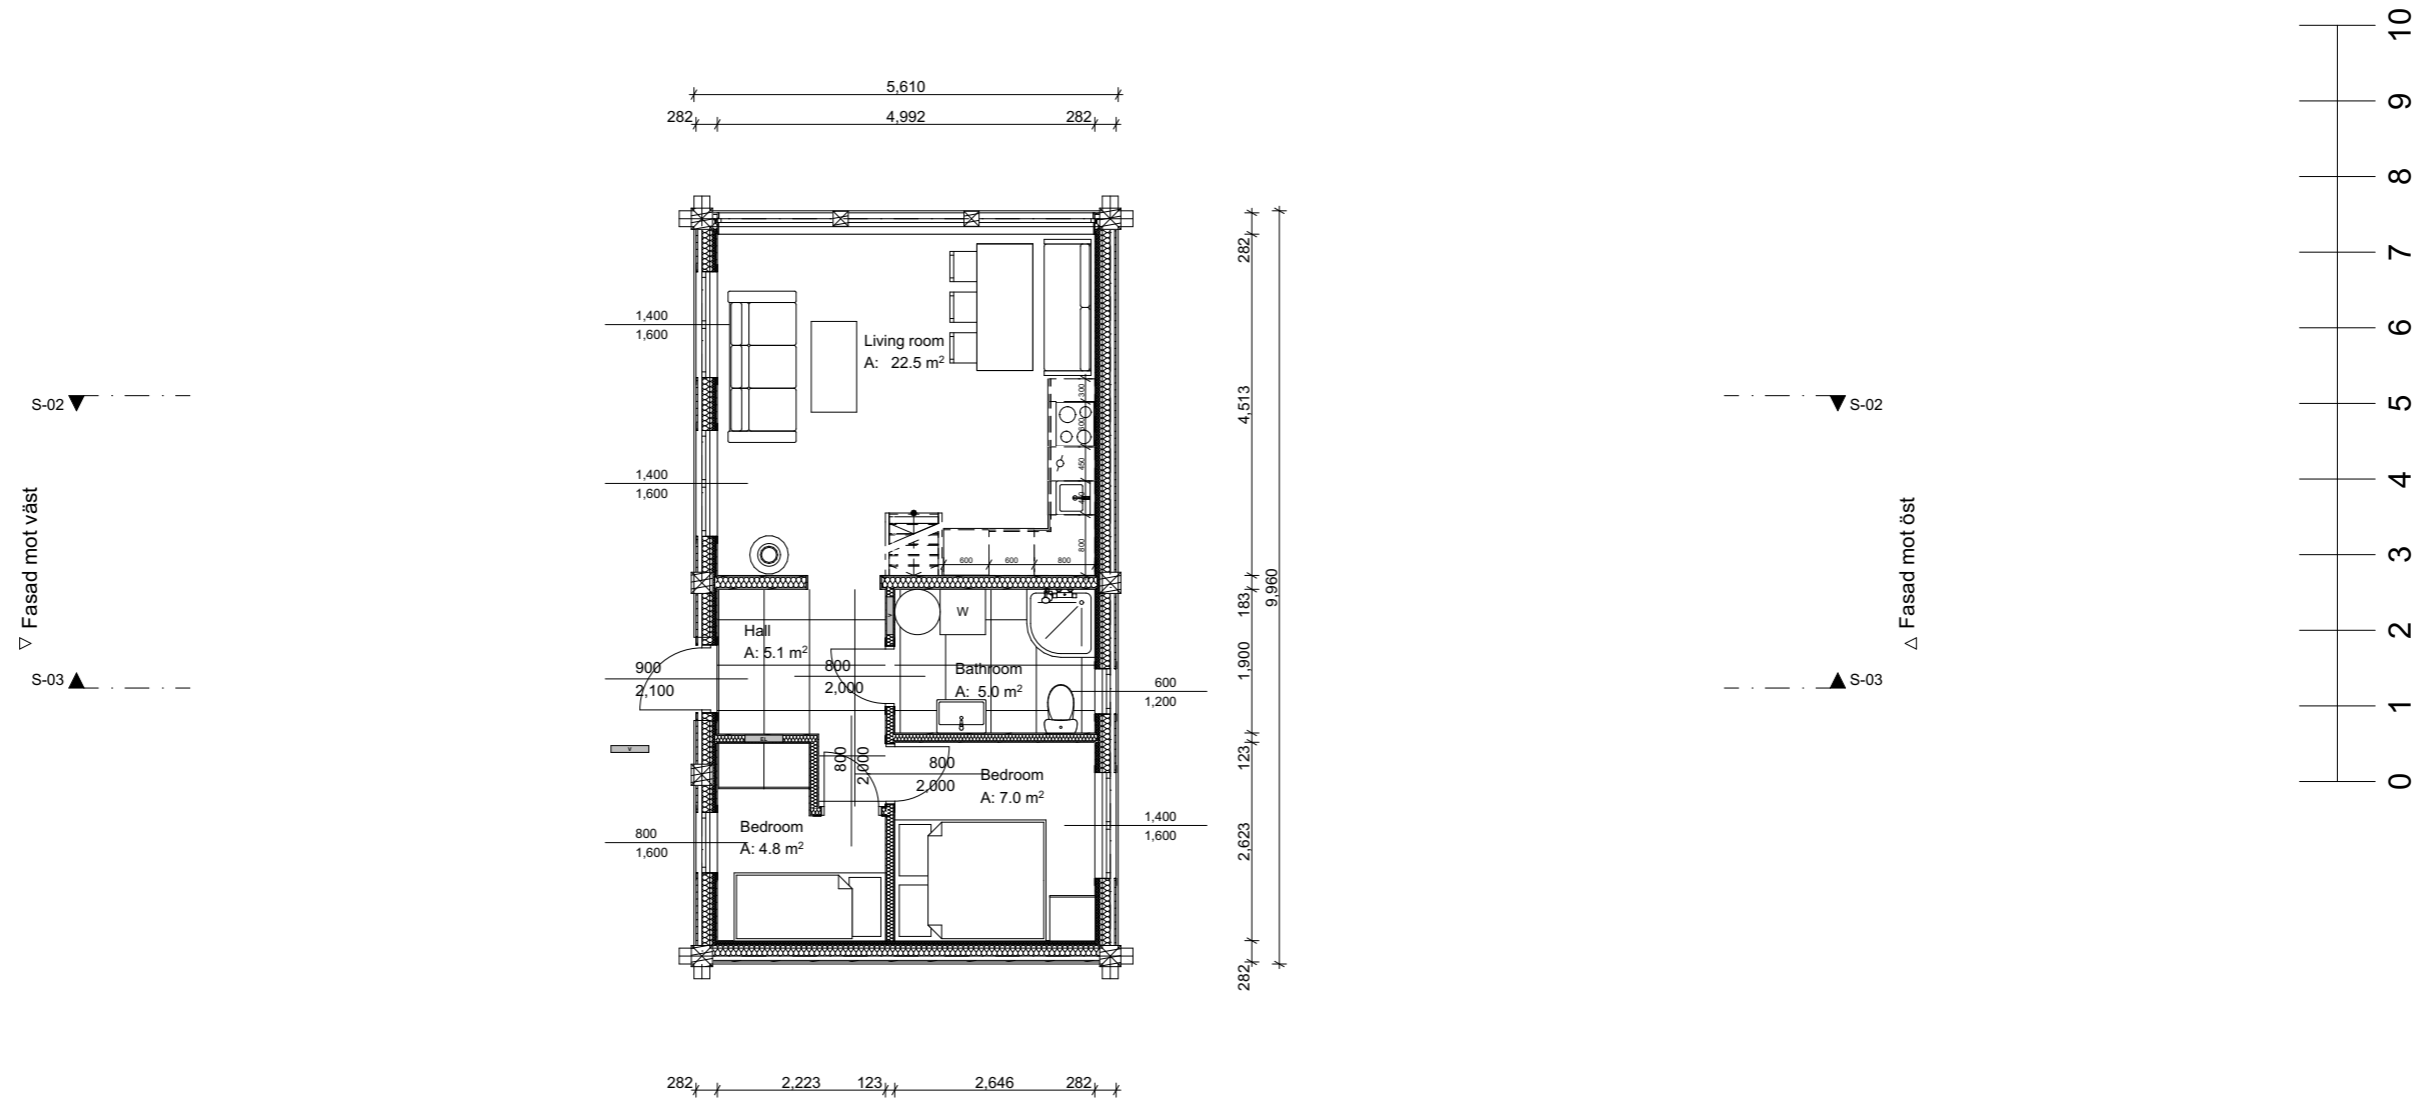

BYA: 52.65m²
BRA: 46.75m²

Fasad mot syd △

These drawings can not be used in projects where SIA KM Building is not the producer.



Drawing Name: Plan 1


Project: TF55

Drawing Scale
1:100 | A3


Date: 2/16/2026
Arch.: KM Building

Fasad mot norr ▽

▽ Fasad mot väst
S-02 ▽
S-03 ▲

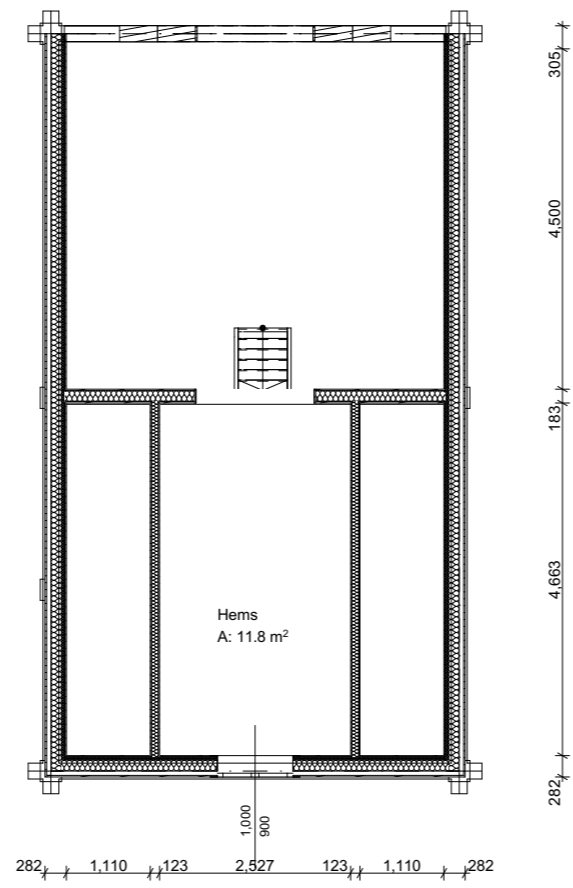

▽ S-02
▲ S-03
△ Fasad mot öst

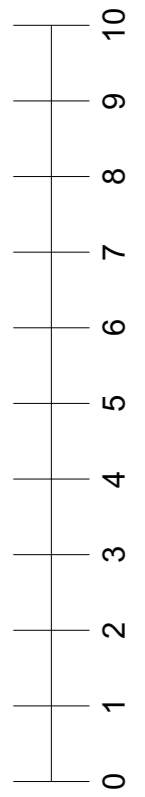


Fasad mot syd △


These drawings can not be used in projects where SIA KM Building is not the producer.



Drawing Name: Plan 2	
Project: TF55	
Drawing Scale 1:100 A3	Date: 2/16/2026 Arch.: KM Building

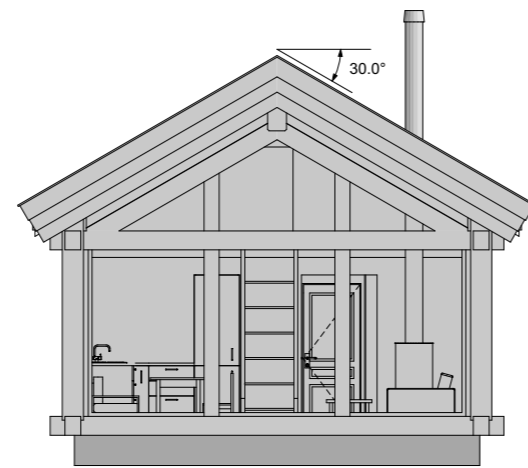

Fasad mot norr
1:100

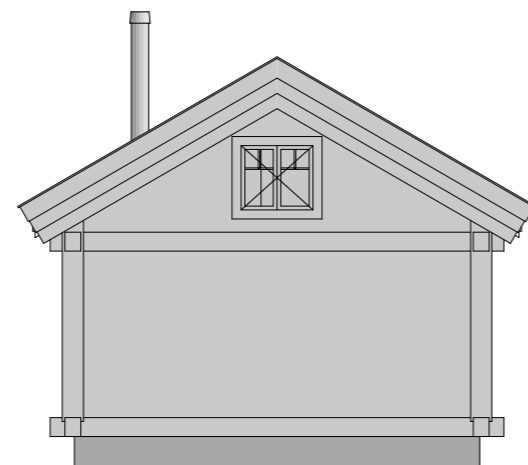

Fasad mot syd
1:100




Drawing Name: Fasad mot norr, Fasad mot syd

Project: TF55



Drawing Scale
1:100 | A3

Date: 2/16/2026
Arch.: KM Building

These drawings can not be used in projects where SIA KM Building is not the producer.

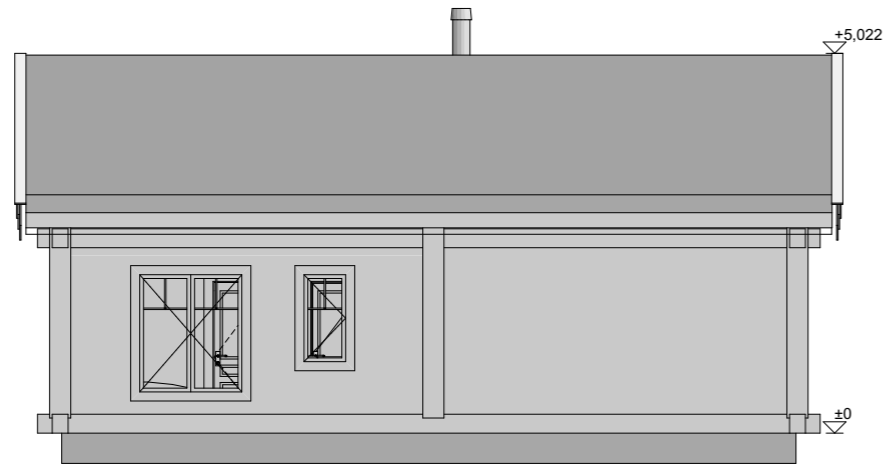

Fasad mot öst
1:100

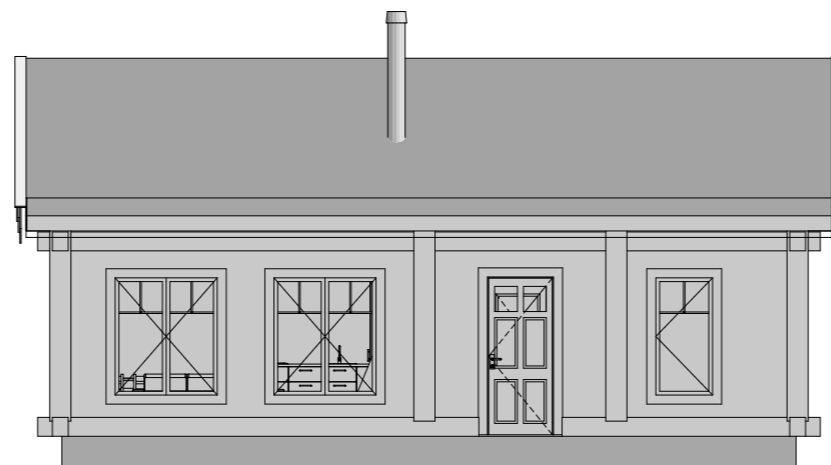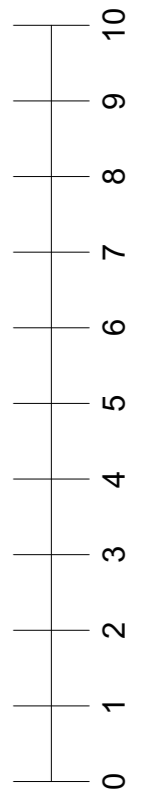

Fasad mot väst
1:100




Drawing Name: Fasad mot öst, Fasad mot väst

Project: TF55


Drawing Scale
1:100 | A3

Date: 2/16/2026
Arch.: KM Building

These drawings can not be used in projects where SIA KM Building is not the producer.

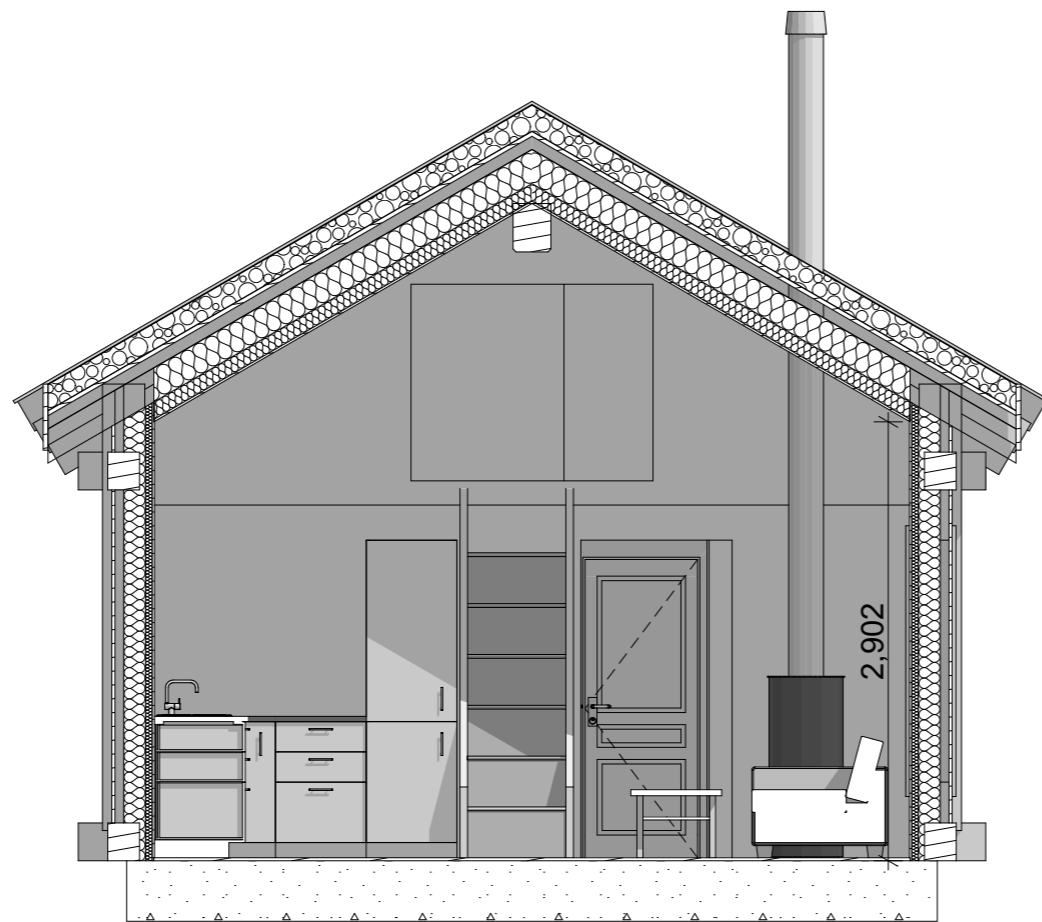

S-02
1:50

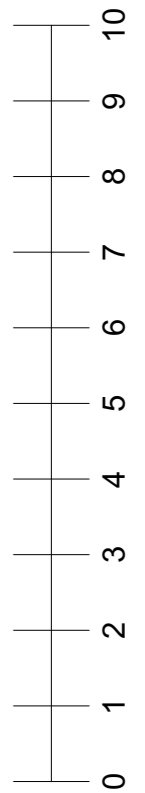

Drawing Name:

Project: TF55

Drawing Scale
1:50 | A3

Date: 2/16/2026
Arch.: KM Building

These drawings can not be used in projects where SIA KM Building is not the producer.

















